



LAST SAVE: e:\a\ab\p\p\6th floor plan.dwg - May 3, 2019 (9:41 AM)
PLOT: DWG To PDF.pc3, ARCH full bleed D (36.00 x 24.00 inches), NCS.ctb - May 6, 2019 (4:24 PM)

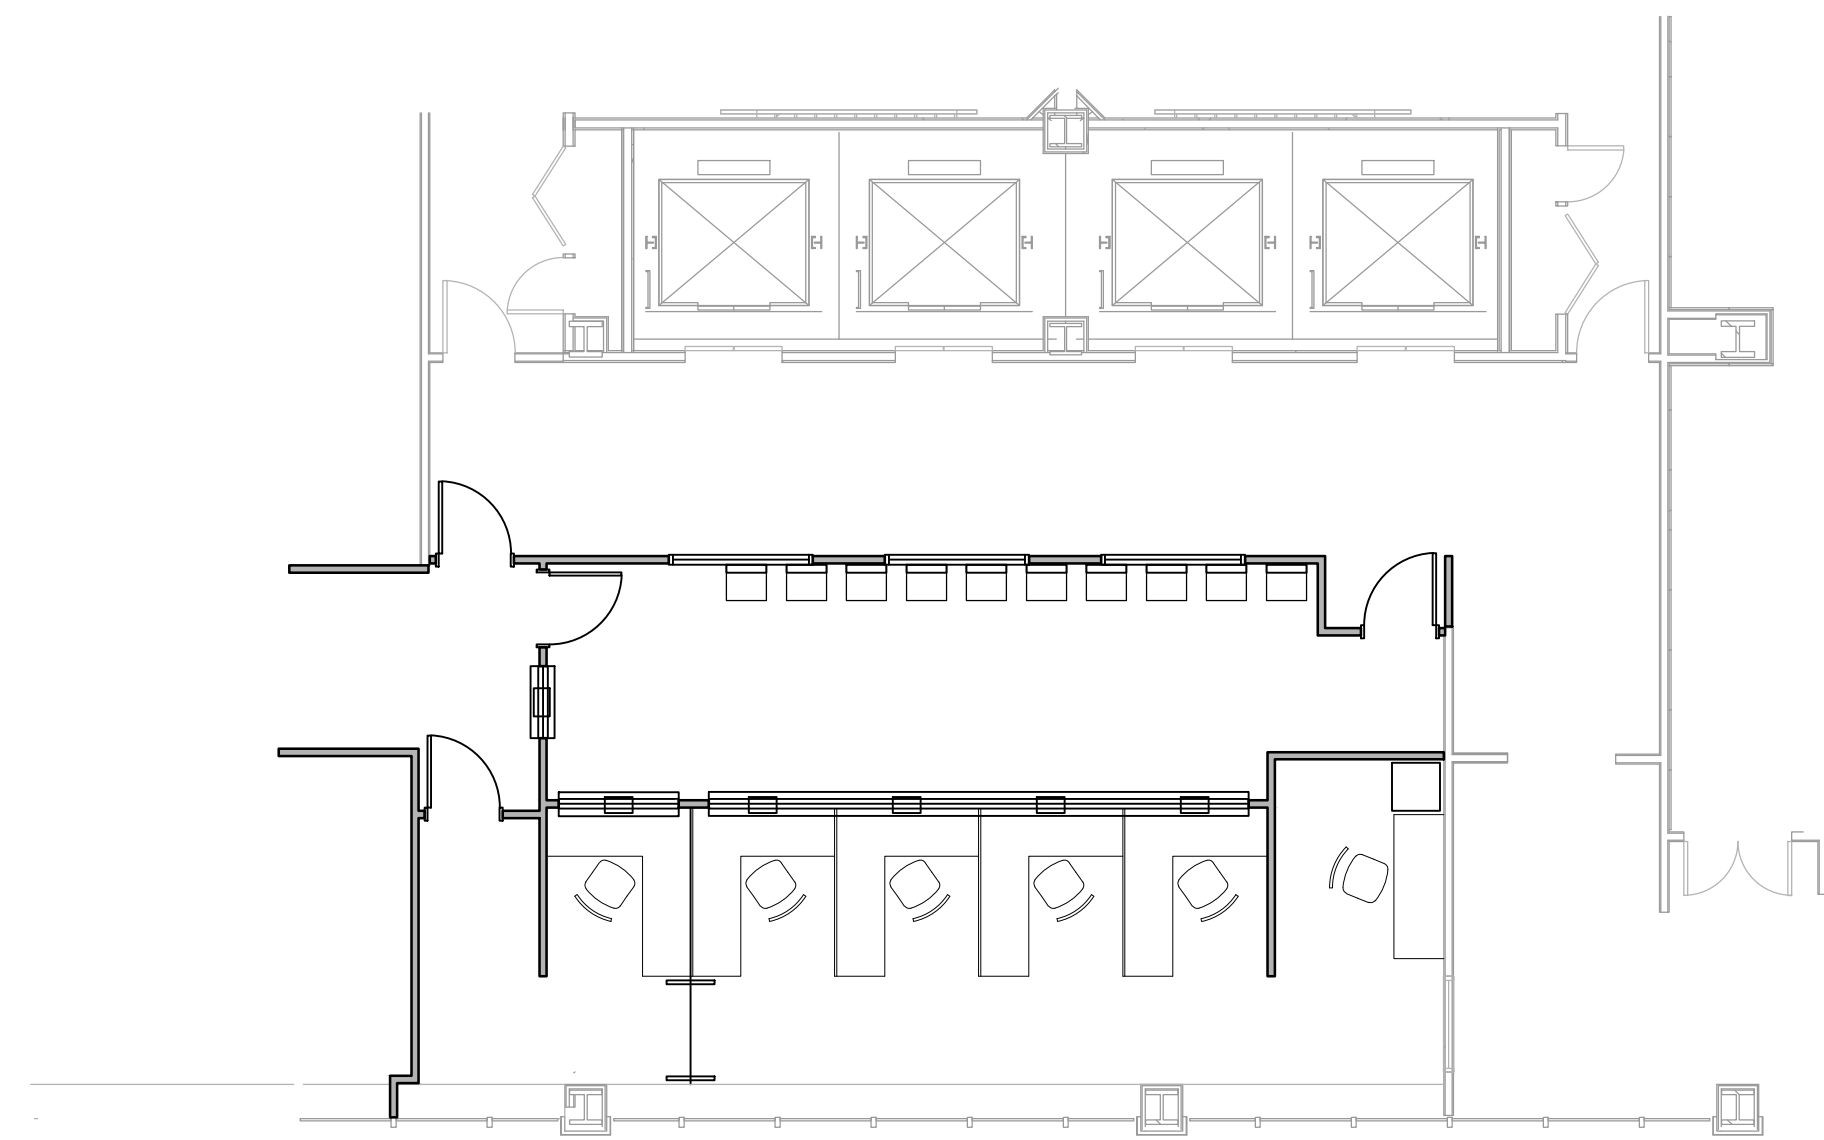

Pierce County

Department of Facilities Management
Construction Division
1102 Broadway, Suite 302
Tacoma, WA 98402
(253) 789-2223
Fax (253) 789-7223

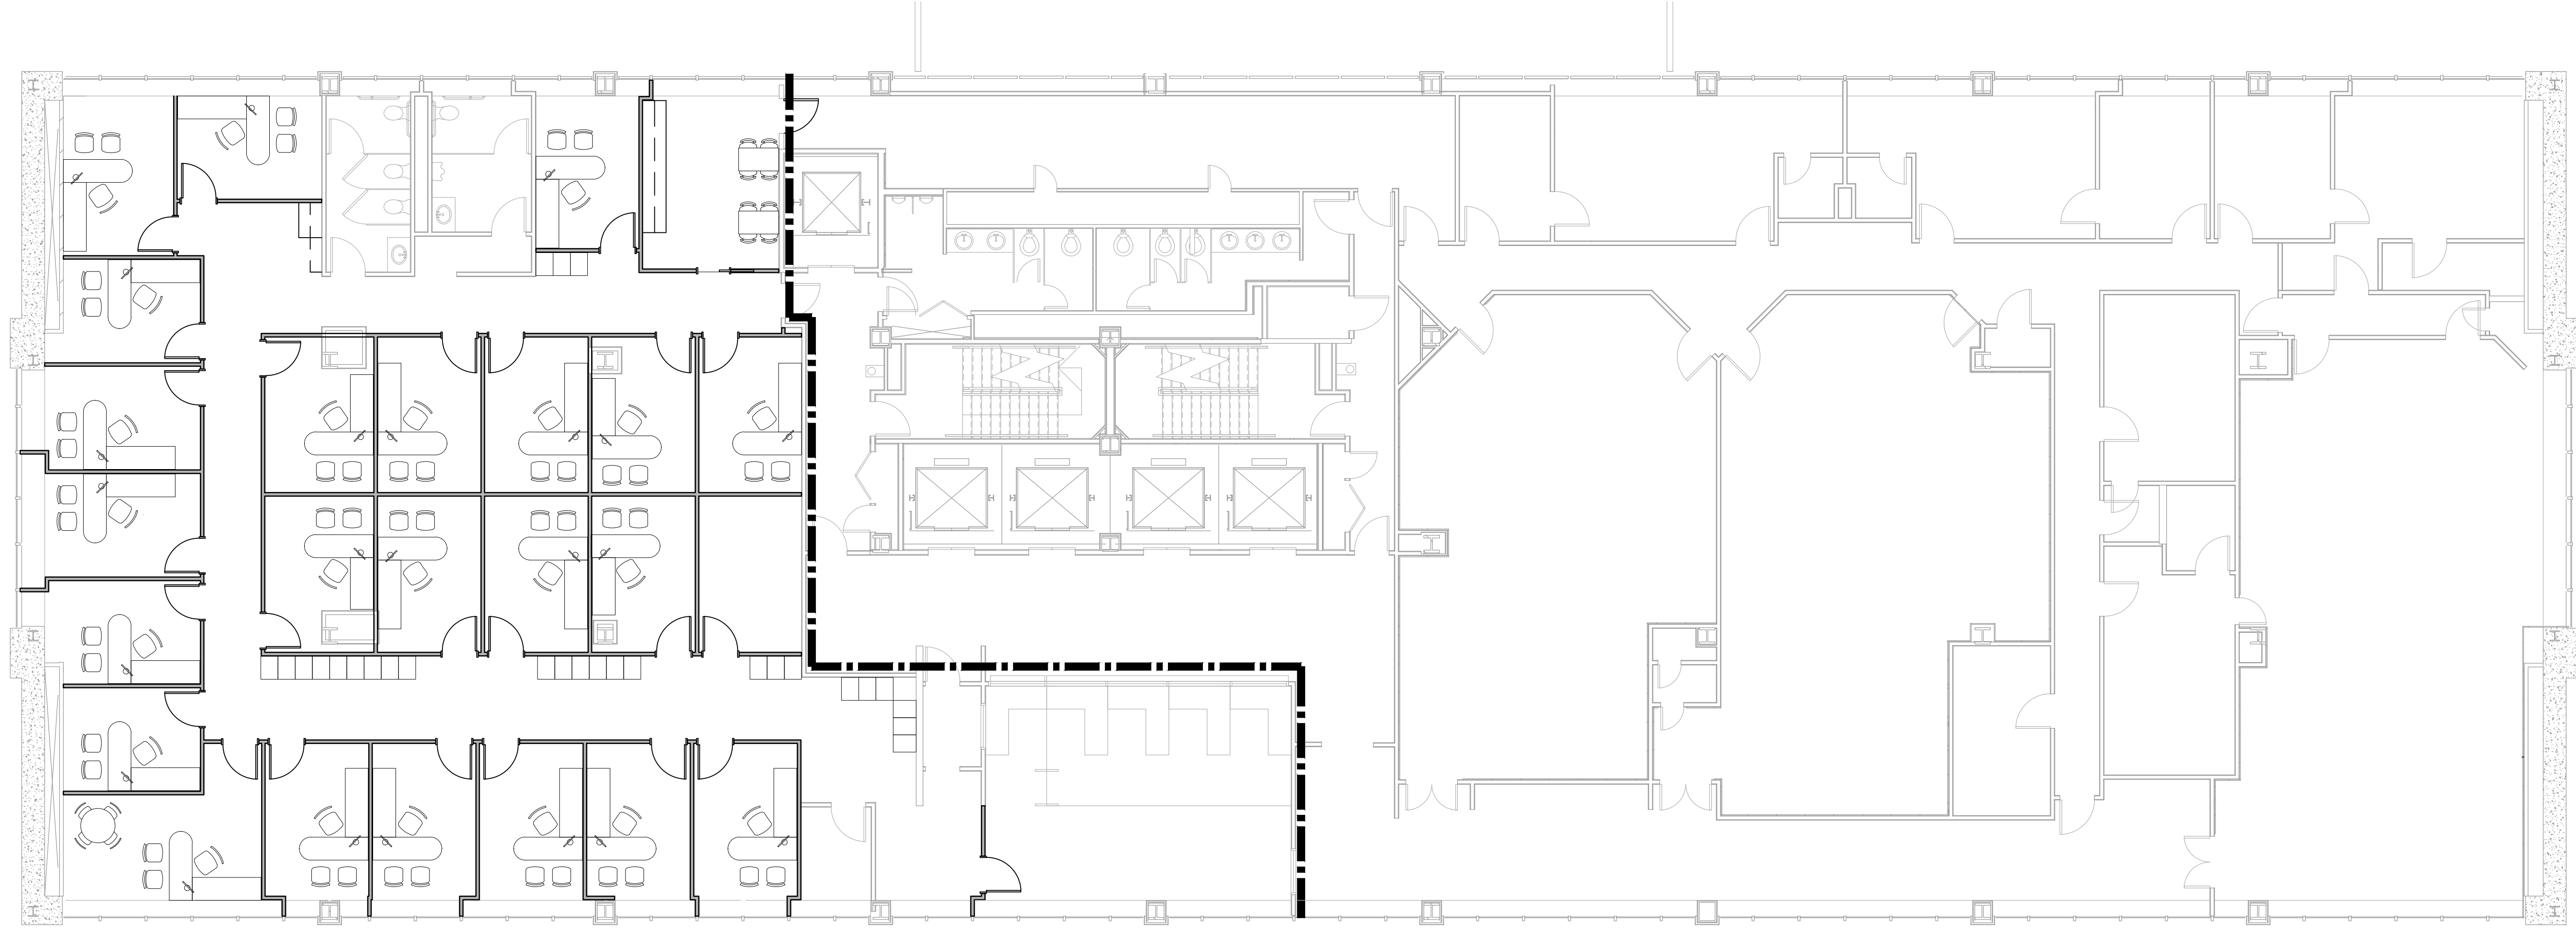

architects

906 Columbia Street SW, Suite 400
Olympia, Washington 98501
360.352.8883



KMB Project # J1842B

**6TH FLOOR PROBATION REMODEL
PIERCE COUNTY DISTRICT COURTS**
930 TACOMA AVE SOUTH, TACOMA, WA 98402
COUNTY PROJECT NO. 18-00015

ORIGINAL SHEET SIZE = 24 x 36
HALF SIZE REDUCTIONS = 11 x 17
REVISIONS:

DATE:
04-25-2019

PERMIT DOCUMENTS

SHEET NO.