


**ELEVATION**

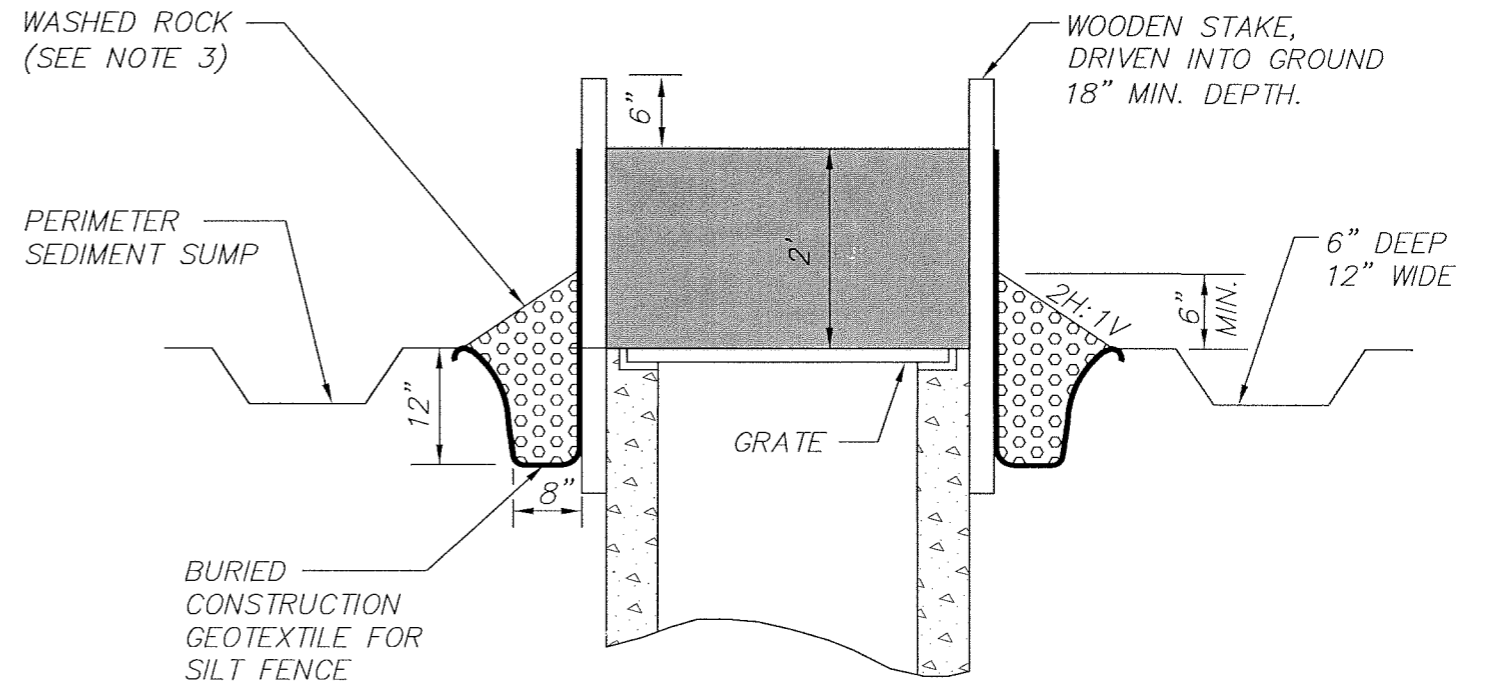

**CROSS-SECTION**

NOTES:

- 1) SEE WSDOT STANDARD SPECIFICATIONS SECTION 8-01.3(8).
- 2) DO NOT PLACE CONSTRUCTION GEOTEXTILE SILT FENCE UNDER OR ON TOP OF GRATE.
- 3) WASHED ROCK SHALL BE IN ACCORDANCE WITH WSDOT STANDARD SPECIFICATIONS SECTION 9-03.1(4)C, AASHTO GRADING NO 57.


(NOT TO SCALE)



**Pierce County**

Department of Public Works and Utilities  
 Transportation Services  
 2401 South 35th Street Room 150  
 Tacoma, Washington 98409-7485

DATE	REVISIONS	APPROVED	DRAWN
01-21-03	REV. NOTES, REFERENCES & NAME	<i>[Signature]</i>	PPS

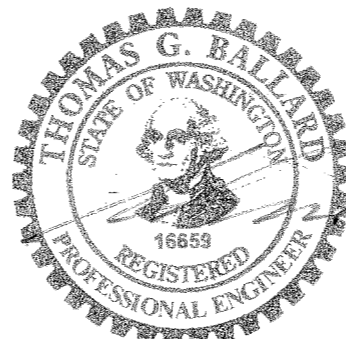

**THOMAS G. BALLARD, P.E.**  
**COUNTY ENGINEER**

*[Signature]*  
 MAY 1, 1997

Office of County Engineer

**INLET PROTECTION**

**PC.M3**