


# PURDY CREEK CULVERT REPLACEMENT PROJECT

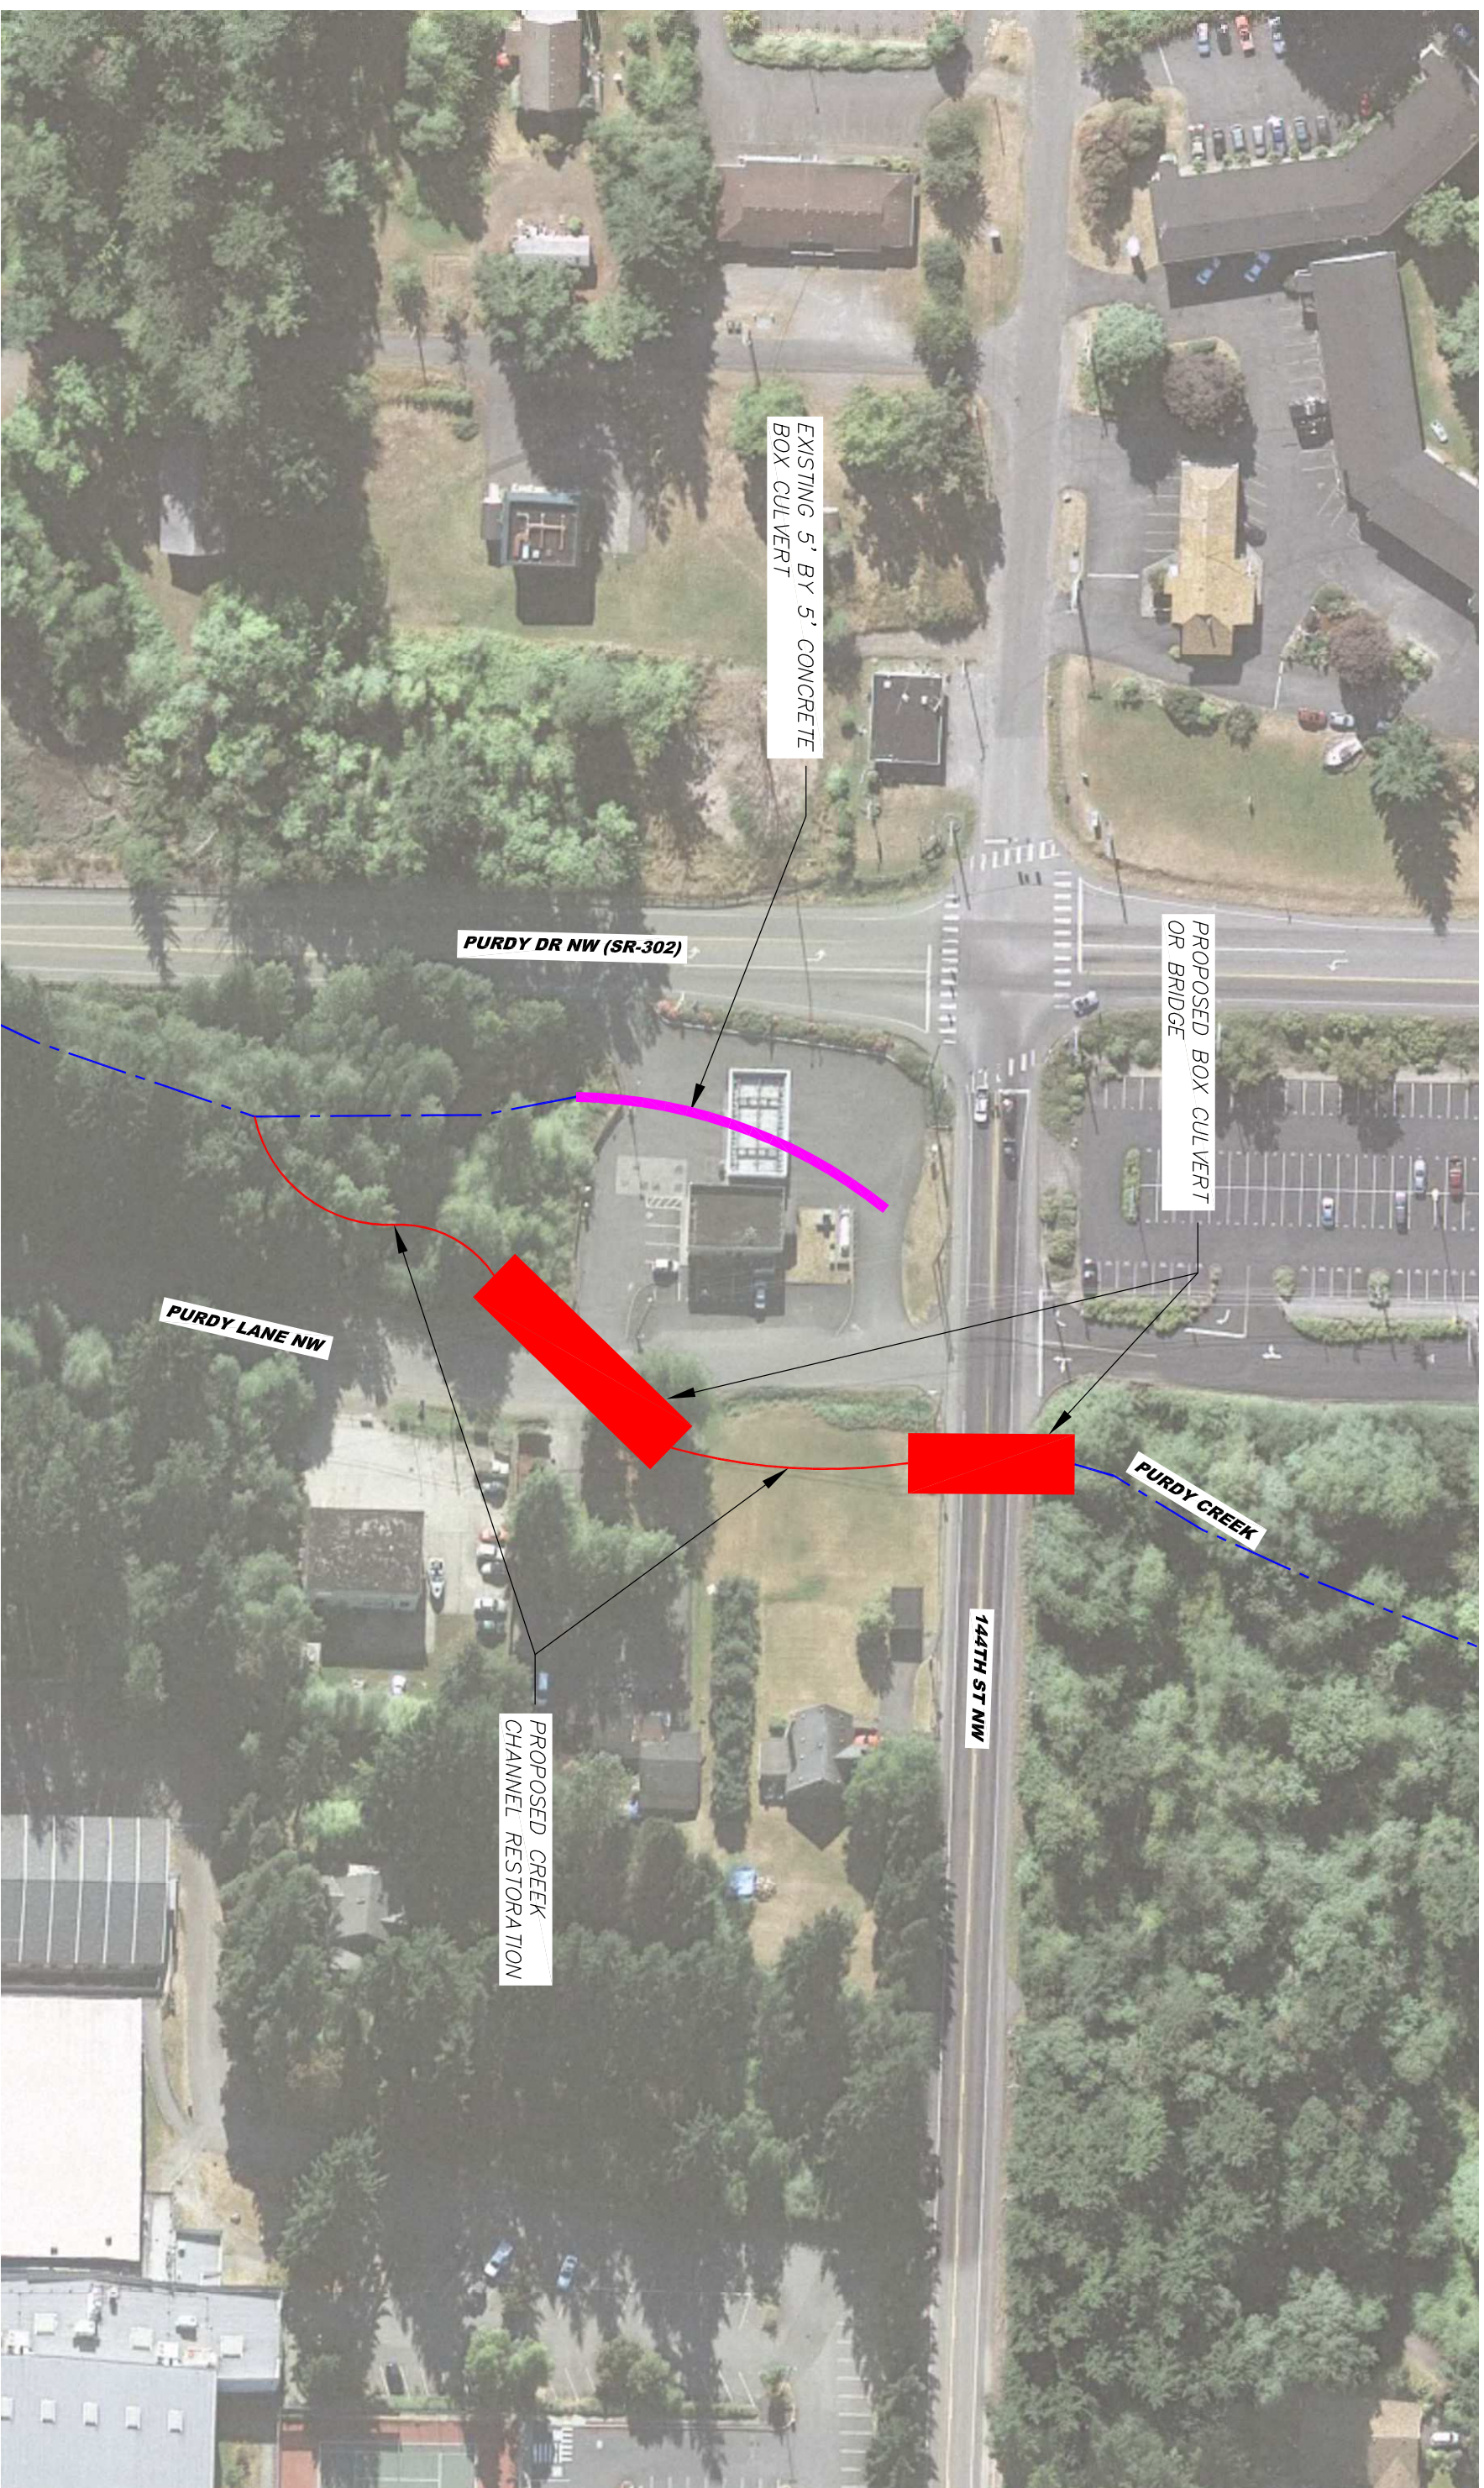

EXISTING 5' BY 5' CONCRETE BOX CULVERT

PROPOSED BOX CULVERT OR BRIDGE

PURDY DR NW (SR-302)

PURDY LANE NW

144TH ST NW

PURDY CREEK

PROPOSED CREEK CHANNEL RESTORATION

## PROPOSED OPTION 2 - SHIFT PURDY CREEK TO THE EAST

