


REGION NO.	STATE	FEDERAL AID PROJECT NO.	SHEET NO.	TOTAL SHEETS
10	WASH.	HISP - 0005(498)	1	8

= GROUP LOCATION

(NOT TO SCALE)

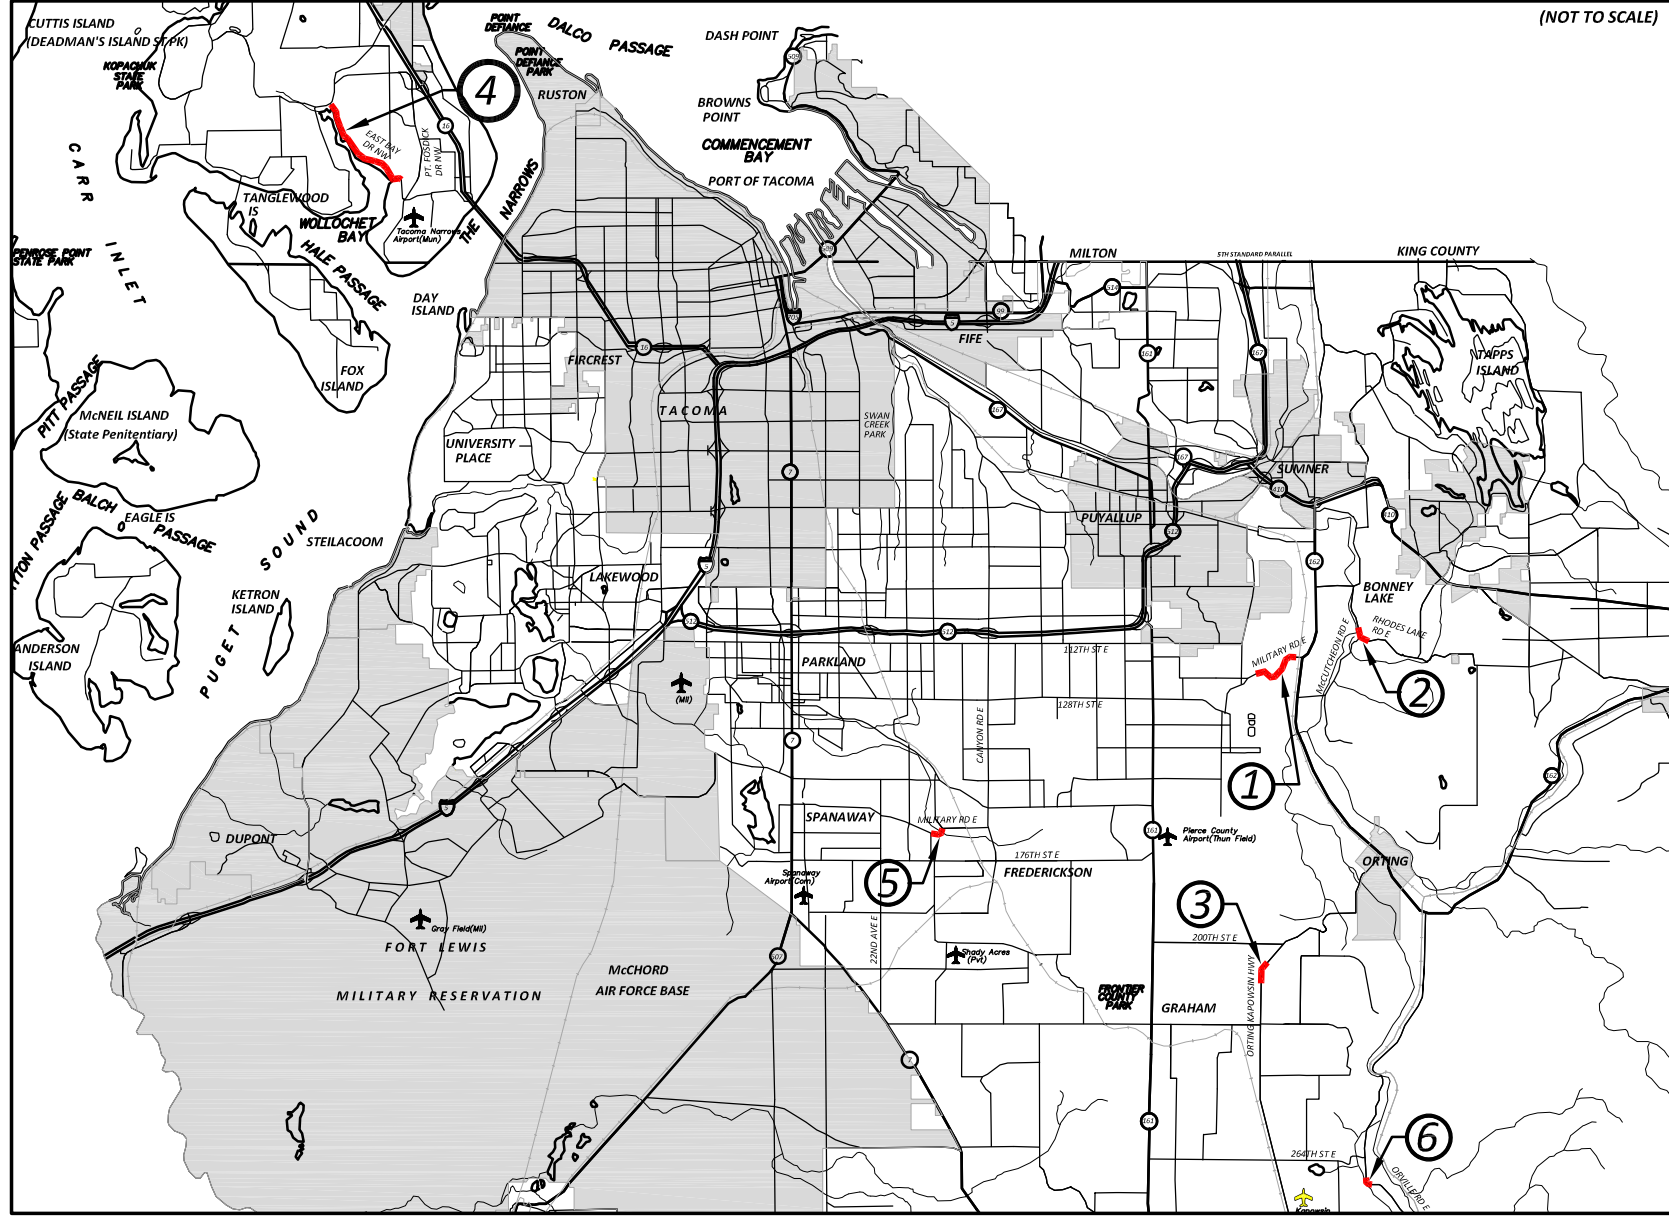


Drawings: PCE879-BSP_HIST_2019(0)DESIGNDRAWINGS\CONSTRUCTION\PLAN_SHEETS\879 COVER SHEET.DWG Layout Tab: COVERSHEET
 Xrefs: V:\COUNTY\APWD\0.DWG
 Date: 07/17/2018 Time: 07:52:37 AM Plotted by: L.SANFORD

DRAWN BY:
 L. Sanford
 DESIGNED BY:
 L. Sanford
 CHECKED BY:
 R. Schlonga, P.E.
 DATE PLOTTED:
 July 3, 2018



Office of the County Engineer
 APPROVED BY:
 BRIAN D. STACY, P.E. DATE
 LETICIA M. NEAL, P.E.
 TRANSPORTATION IMPROVEMENT SECTION MANAGER


Pierce County
 Planning and Public Works
 Office of the County Engineer
 Tacoma Mall Office Building
 4301 South Pine Street, Suite 628
 Tacoma, Washington 98409
 An APWA Accredited Agency

ROAD SAFETY - HIGH FRICTION
SURFACE TREATMENT

COVER SHEET

CRP 5879