
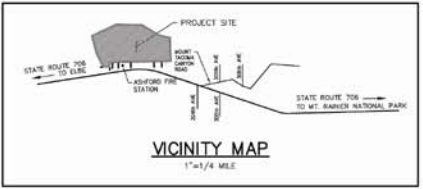


NORTH
 BASIS OF BEARING
 EAST LINE OF THE NORTHWEST QUARTER OF SECTION 27,
 TOWNSHIP 15 NORTH, RANGE 6 EAST, W.M.

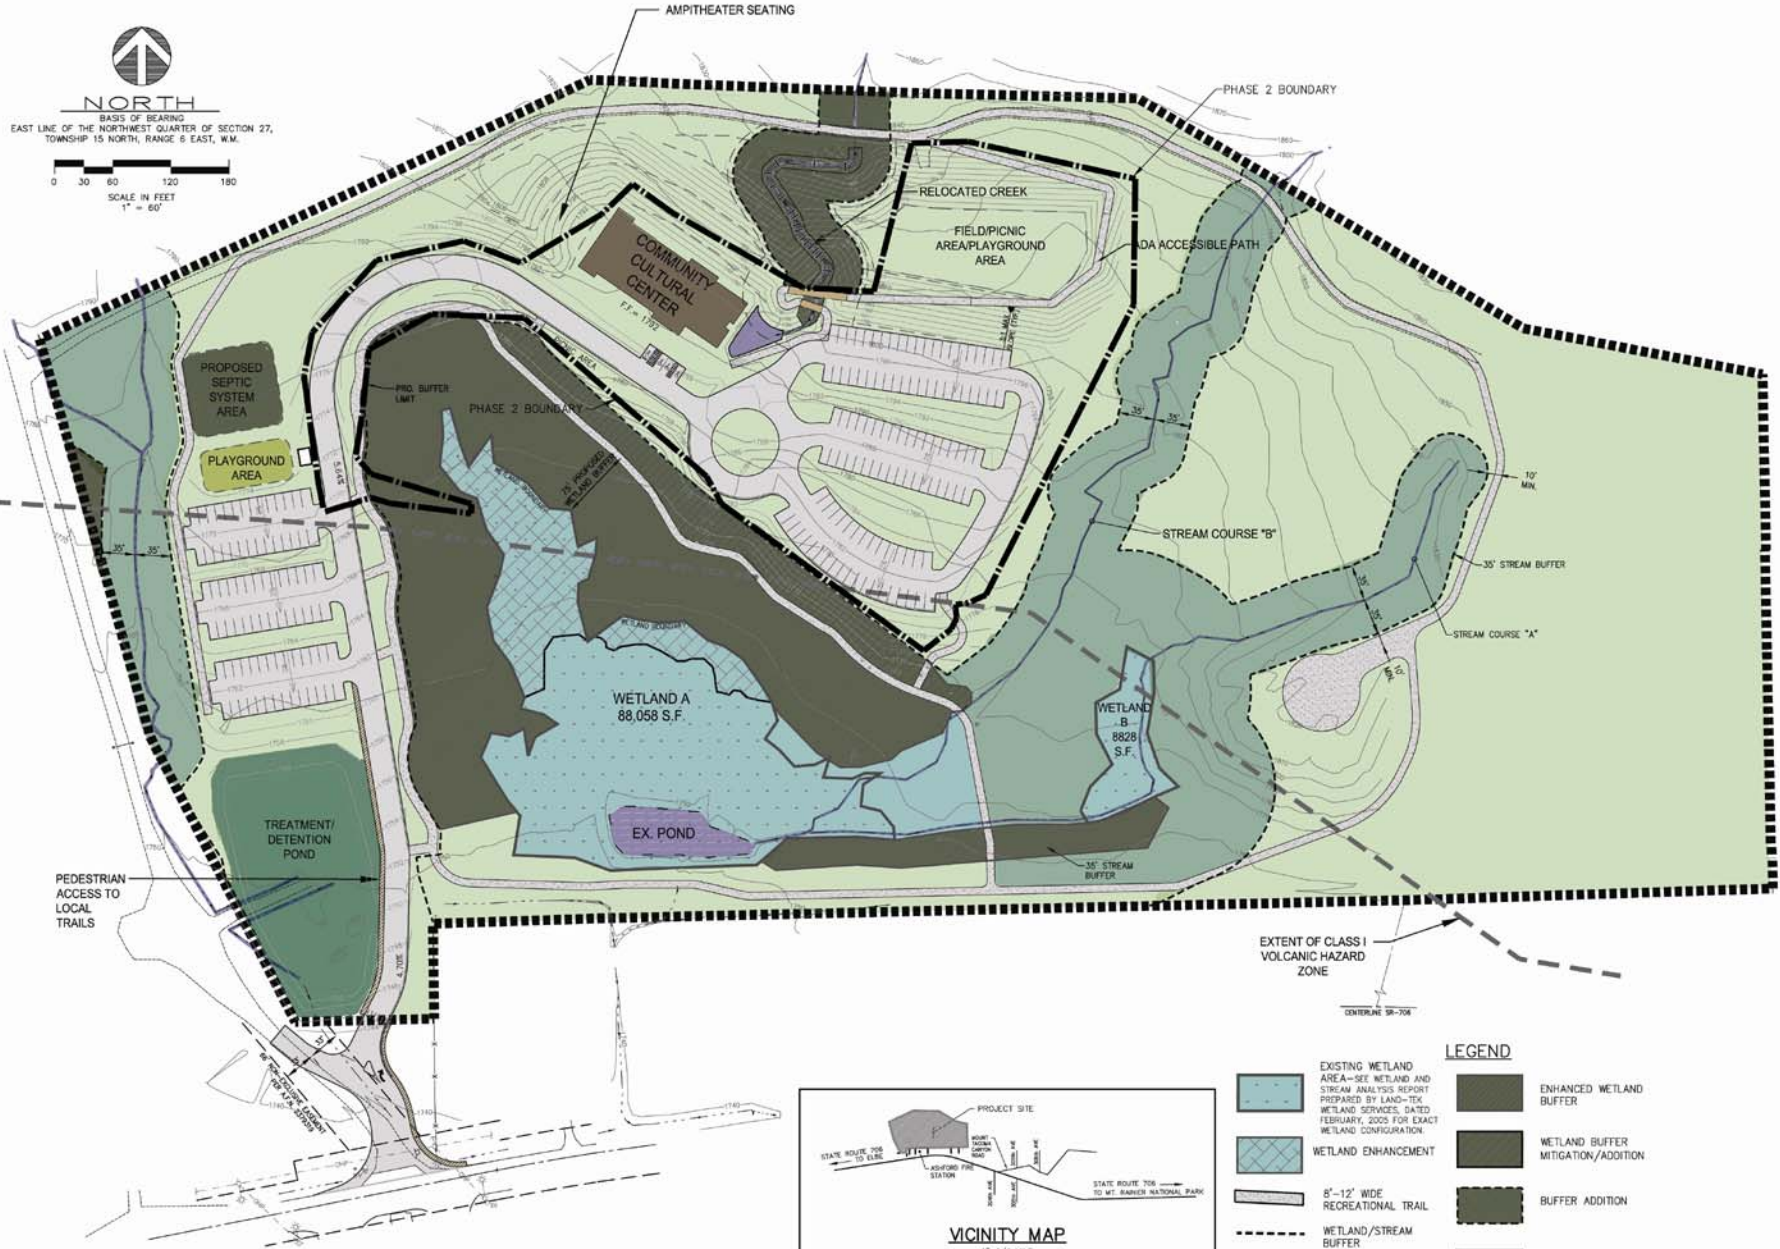

LEGEND

	EXISTING WETLAND AREA—SEE WETLAND AND STREAM ANALYSIS REPORT PREPARED BY LAND-TEK WETLAND SERVICES, DATED FEBRUARY, 2005 FOR EXACT WETLAND CONFIGURATION.		ENHANCED WETLAND BUFFER
	WETLAND ENHANCEMENT		WETLAND BUFFER MITIGATION/ADDITION
	8'-12' WIDE RECREATIONAL TRAIL		BUFFER ADDITION
	WETLAND/STREAM BUFFER		PROPOSED PAVED AREAS
	EXTENT OF CLASS I VOLCANIC HAZARD ZONE		

CONCEPTUAL PLAN
ASHFORD COMMUNITY CULTURAL CENTER
 ASHFORD, WA
 PIERCE COUNTY PARKS AND RECREATION
 9152 LAKEWOOD DR. SW., TACOMA, WA 98429

DAVID EVANS AND ASSOCIATES, INC.
 3700 University Way, Suite 111
 Tacoma, WA 98403
 Phone: 253.822.8780

REVISIONS: APPD.

 DATE: DECEMBER, 2006
 DESIGN: AED/AM/DEM/BDK
 CHECKED:
 REVISION NUMBER:
 SCALE: 1"=60'
 PROJECT NUMBER:
PRCC0000.0025
 SHEET NO.