


PROTECTED / PERMISSIVE TURNS

(IF NO TURN LANE EXISTS, USE ALIGNMENT FOR PERMISSIVE TURNS)

* - LOCATION OF LEFT TURN MUST YIELD ON GREEN SIGN

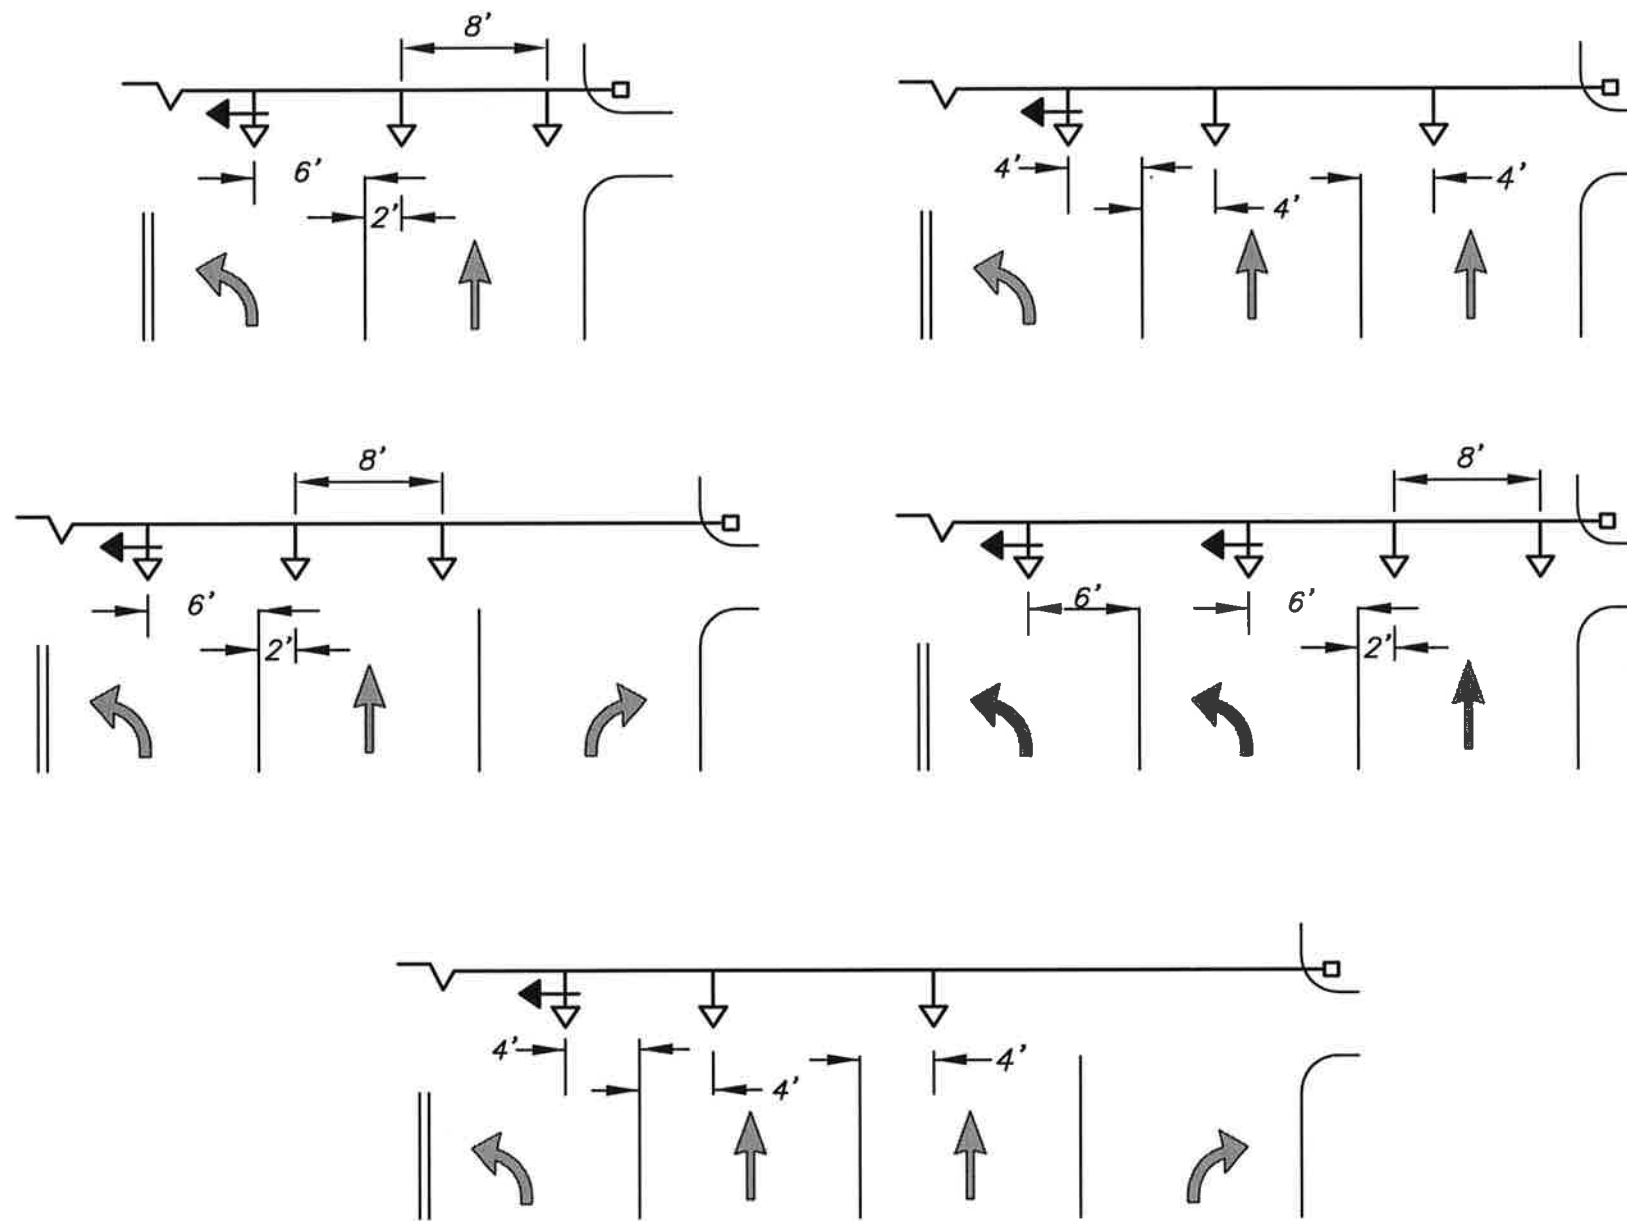

PROTECTED TURNS

(NOT TO SCALE)



Pierce County

Public Works and Utilities
Office of the County Engineer
Tacoma Mall Office Building
4301 South Pine Street, Suite 446
Tacoma, WA 98409-7207

DATE	REVISION	APPROVED	DRAWN

BRIAN D. STACY, P.E.
COUNTY ENGINEER

7-1-09

Office of the County Engineer

**TRAFFIC SIGNAL
HEAD ALIGNMENT**

SHEET 2 OF 2

PC.J3.2