


REGION NO.	STATE	FEDERAL AID PROJECT NO.	SHEET NO.	TOTAL SHEETS
10	WASH.	STPUL 3170(003)	19	20

CALL 2 WORKING DAYS BEFORE YOU DIG
1-800-424-5555
 UTILITIES UNDERGROUND LOCATION CENTER

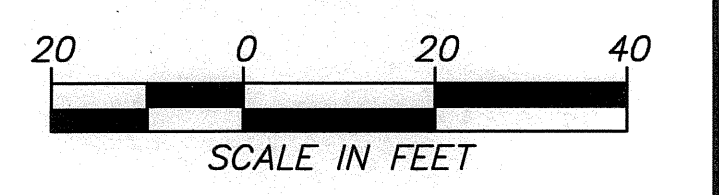


OWNERSHIP					
PARCEL NO.	NAME	TOTAL AREA	R/W ACQUISITION	REMAINDER	DRAINAGE ESMT
5599A	DM DISPOSAL CO INC	21,000 SF	229 SF	20,771 SF	1,274 SF
5599B	DM DISPOSAL CO INC			SEE SHEET 7	

T. 20 N, R. 4 E., W.M.

NE 1/4 NE 1/4
 SEC. 19

RW & SLOPE EASEMENT CURVE DATA						
CURVE NO.	P.C. STA (OFFSET)	RADIUS	LENGTH	TANGENT	DELTA	P.T. STA (OFFSET)
C1	SEE C8 SHEET 7					

CONSTRUCTION & NEW R/W CL CURVE DATA				
P.I. STA	RADIUS	LENGTH	TANGENT	DELTA
"RWg" 81+12.32	SEE SHEET 7			

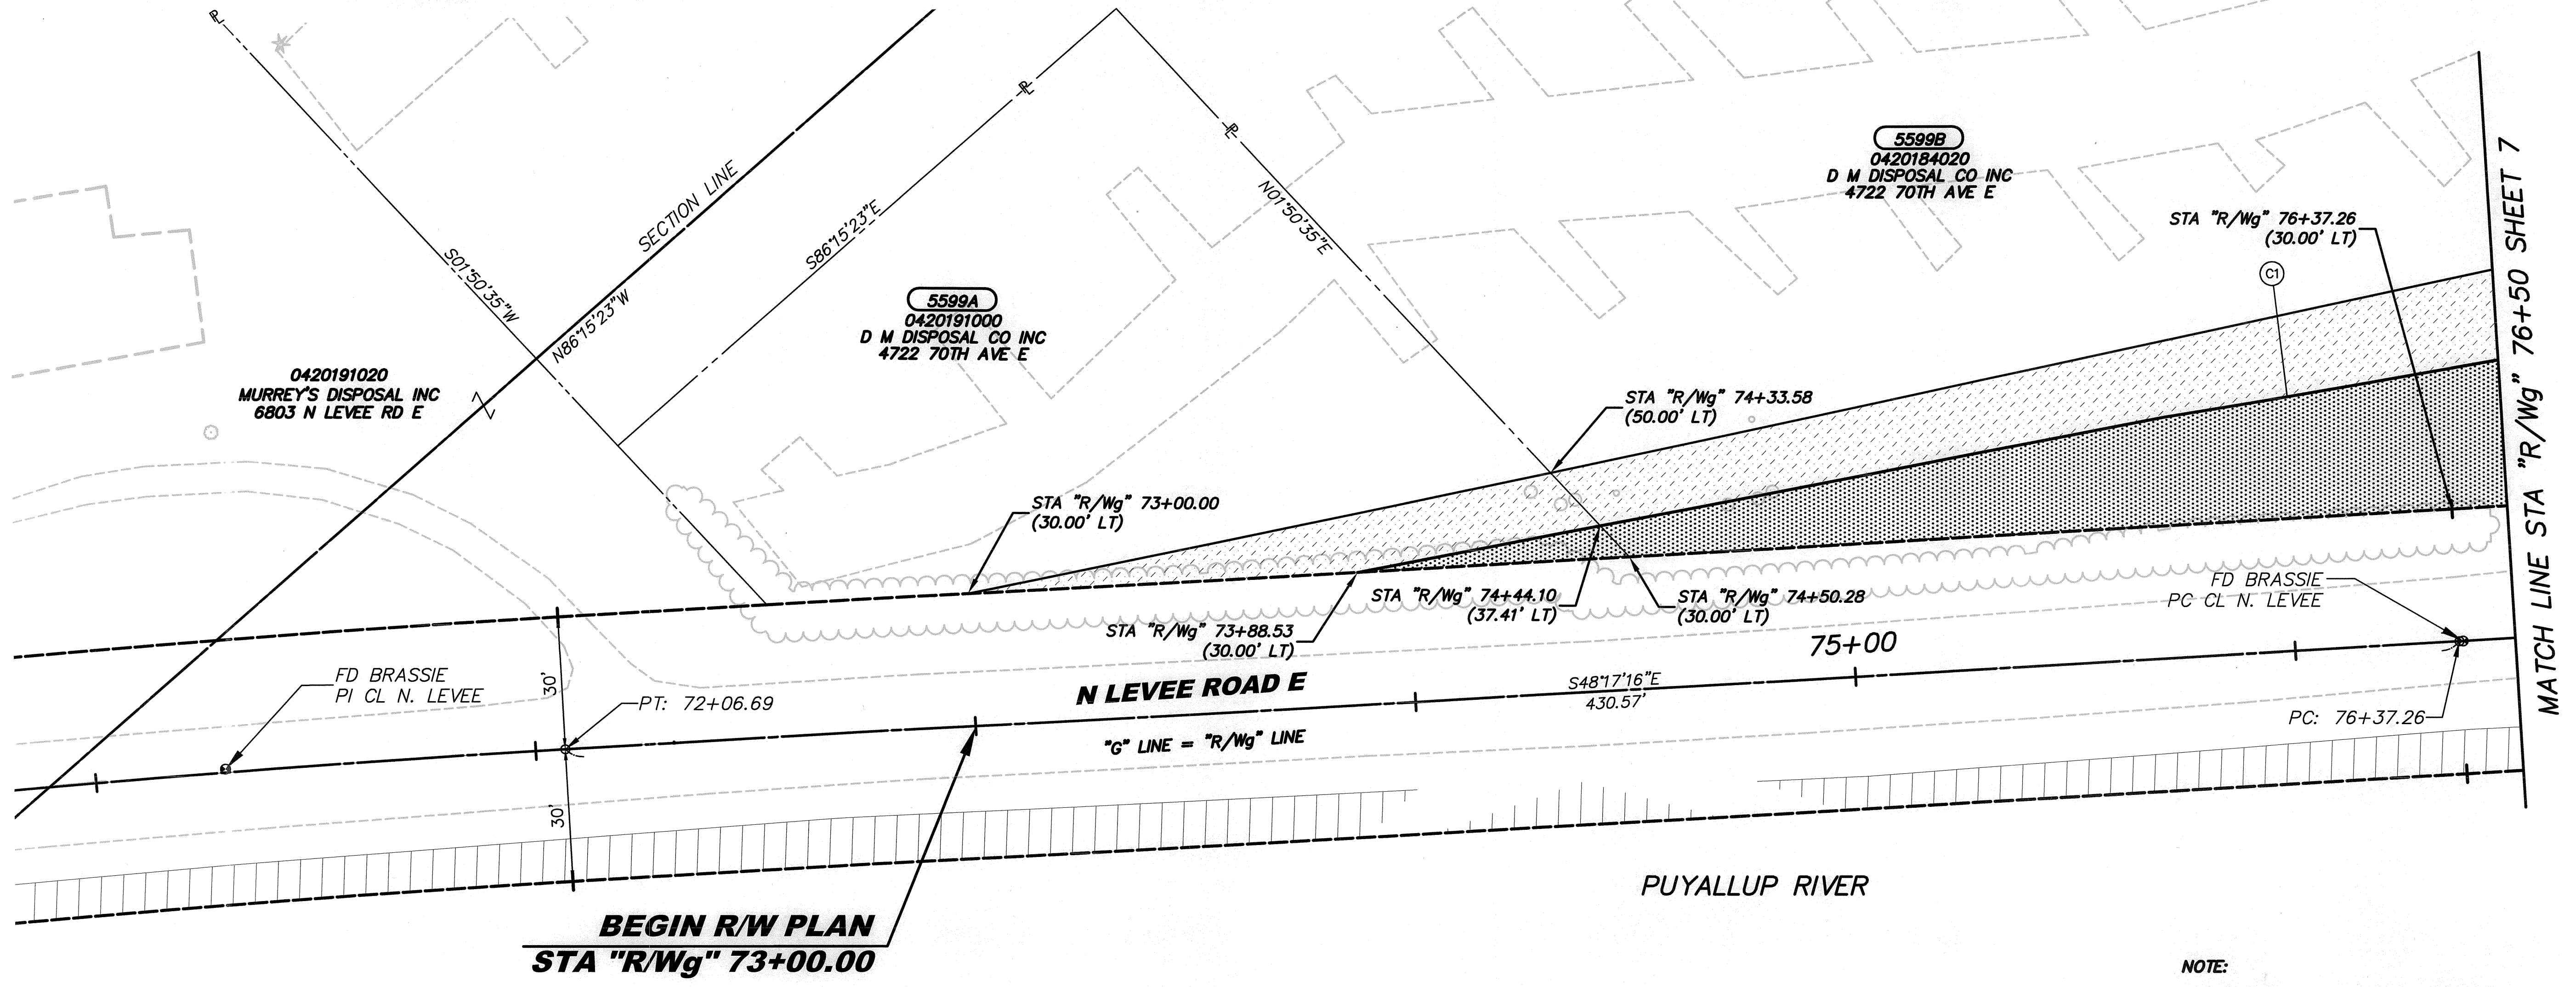

NOTE:
 PROPERTY LINES OF THE ADJACENT PARCELS SHOWN ON THESE PLANS ARE LOCATED BY INTERPRETATION OF DEEDS AND OTHER INFORMATION FOUND IN THE PUBLIC RECORD AND SHOULD NOT BE CONSTRUED AS AN ACTUAL SURVEY.

Drawing: P:\5498-525\70AVE\ENGRS\DRAWINGS\RIGHTOFWAY\PLANSHEETS\5498PROP\WIP\PLANS02.DWG, Layout: Tab, ROW 19
 Xrefs: 5498DESIGNINDEX.DWG / 5498-5643-TOPINDEX.DWG / 5498 ROW INDEX.DWG / 5498RTHINDEX.DWG / 5498-525\70AVE\SURVEINDX.DWG
 Date: 10/10/2012 Time: 02:51:06 PM Plotted by: CLAKOSE

DRAWN BY: C. LAKOSE	BOOK NO.: 1424
DESIGNED BY: L. SANFORD	SURVEYED BY: D. AUCLAND
CHECKED BY: R. SCHLONGA, P.E.	DATE SURVEYED: 6-30-2000
REVIEWED BY: P. BAUGHMAN, P.E.	DATE PLOTTED: Oct. 2012

NO.	DATE	REVISION	BY	APPROVED

Pierce County
 Public Works and Utilities
 Office of the County Engineer
 Tacoma Mall Office Building
 4301 South Pine Street, Suite 446
 Tacoma, Washington 98409-7207
 An APWA Accredited Agency

10/17/12
 County Engineer
 APPROVED BY:

 BRIAN D. STACY, P.E. DATE
 RAMIRO A. CHAVEZ, P.E., PGMP
 PROJECT ENGINEERING MANAGER

CANYON RD E NORTHERLY EXTENSION
62ND AVE E TO 45TH ST CT E
RIGHT OF WAY PLAN SHEET
CRP 5498